
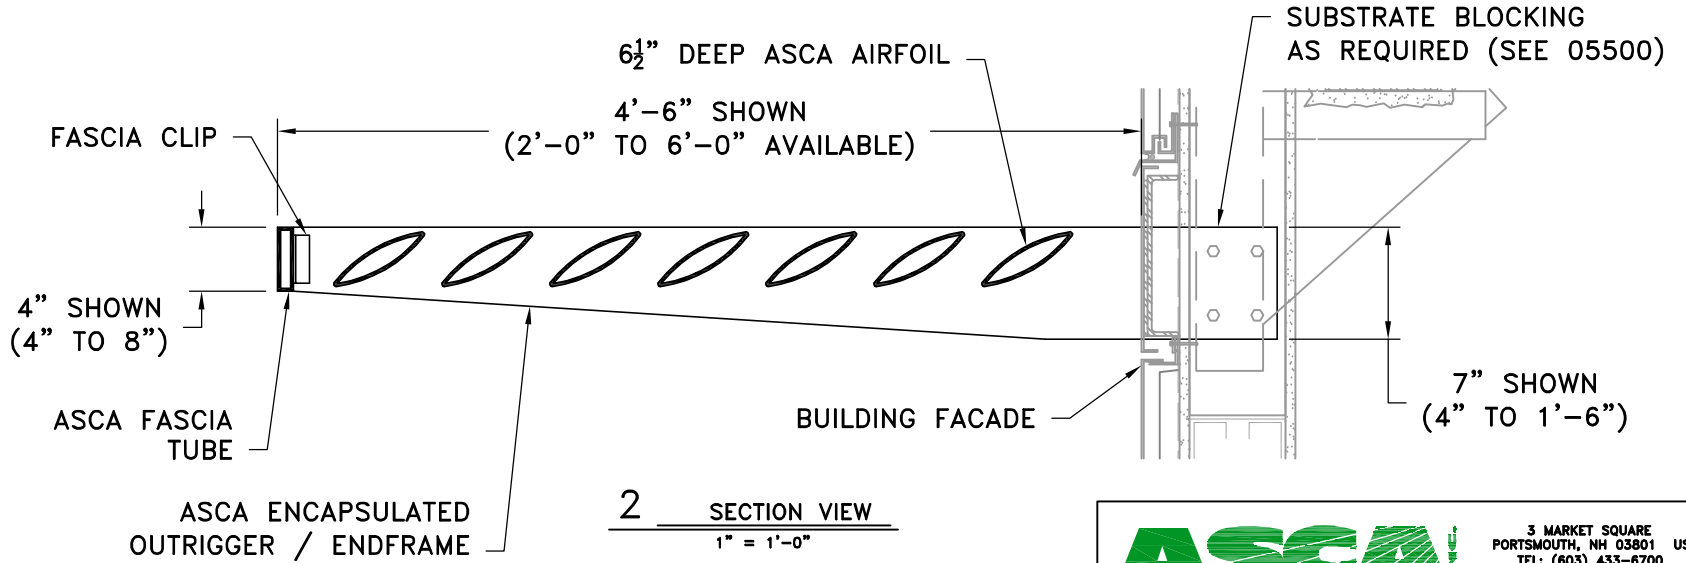


1 PLAN VIEW
1/4" = 1'-0"

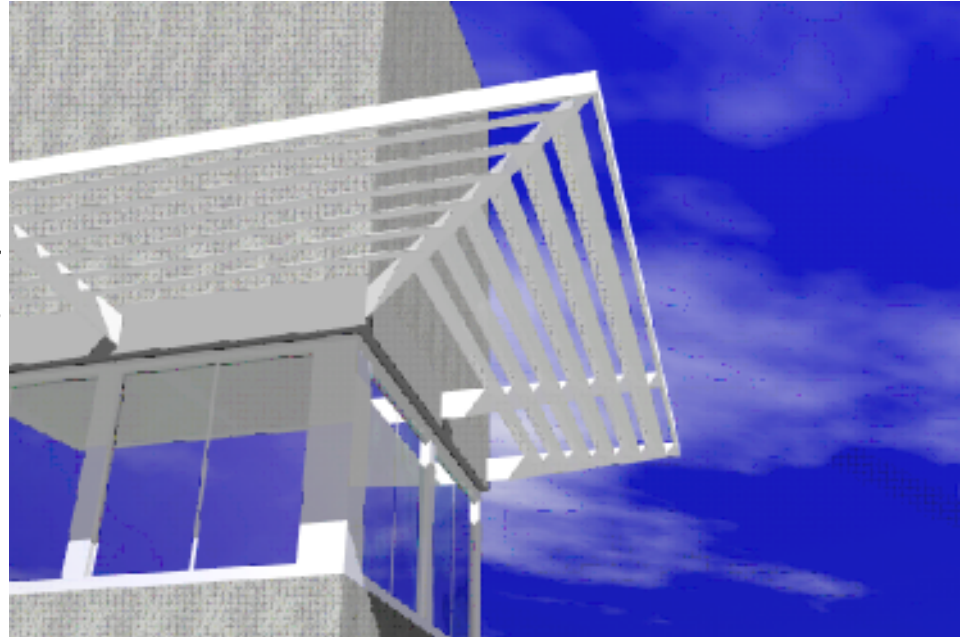

2 SECTION VIEW
1" = 1'-0"

NOTE: OUTRIGGERS AND FASCIA MAY BE PAINTED ALTERNATE COLORS THAN THE AIRFOIL SHADING PANELS

ASCA
www.asca-design.com

3 MARKET SQUARE
PORTSMOUTH, NH 03801 USA
TEL: (603) 433-6700
FAX: (603) 433-3349
INFO@ASCA-DESIGN.COM

MODEL NO: CH-3238	PROJECT / CLIENT: DATE:	PM:
----------------------	----------------------------	-----